


REVISION	DESCRIPTION	BY	DATE
1	ADD FIRE HYDRANT	RRR	9-30-02

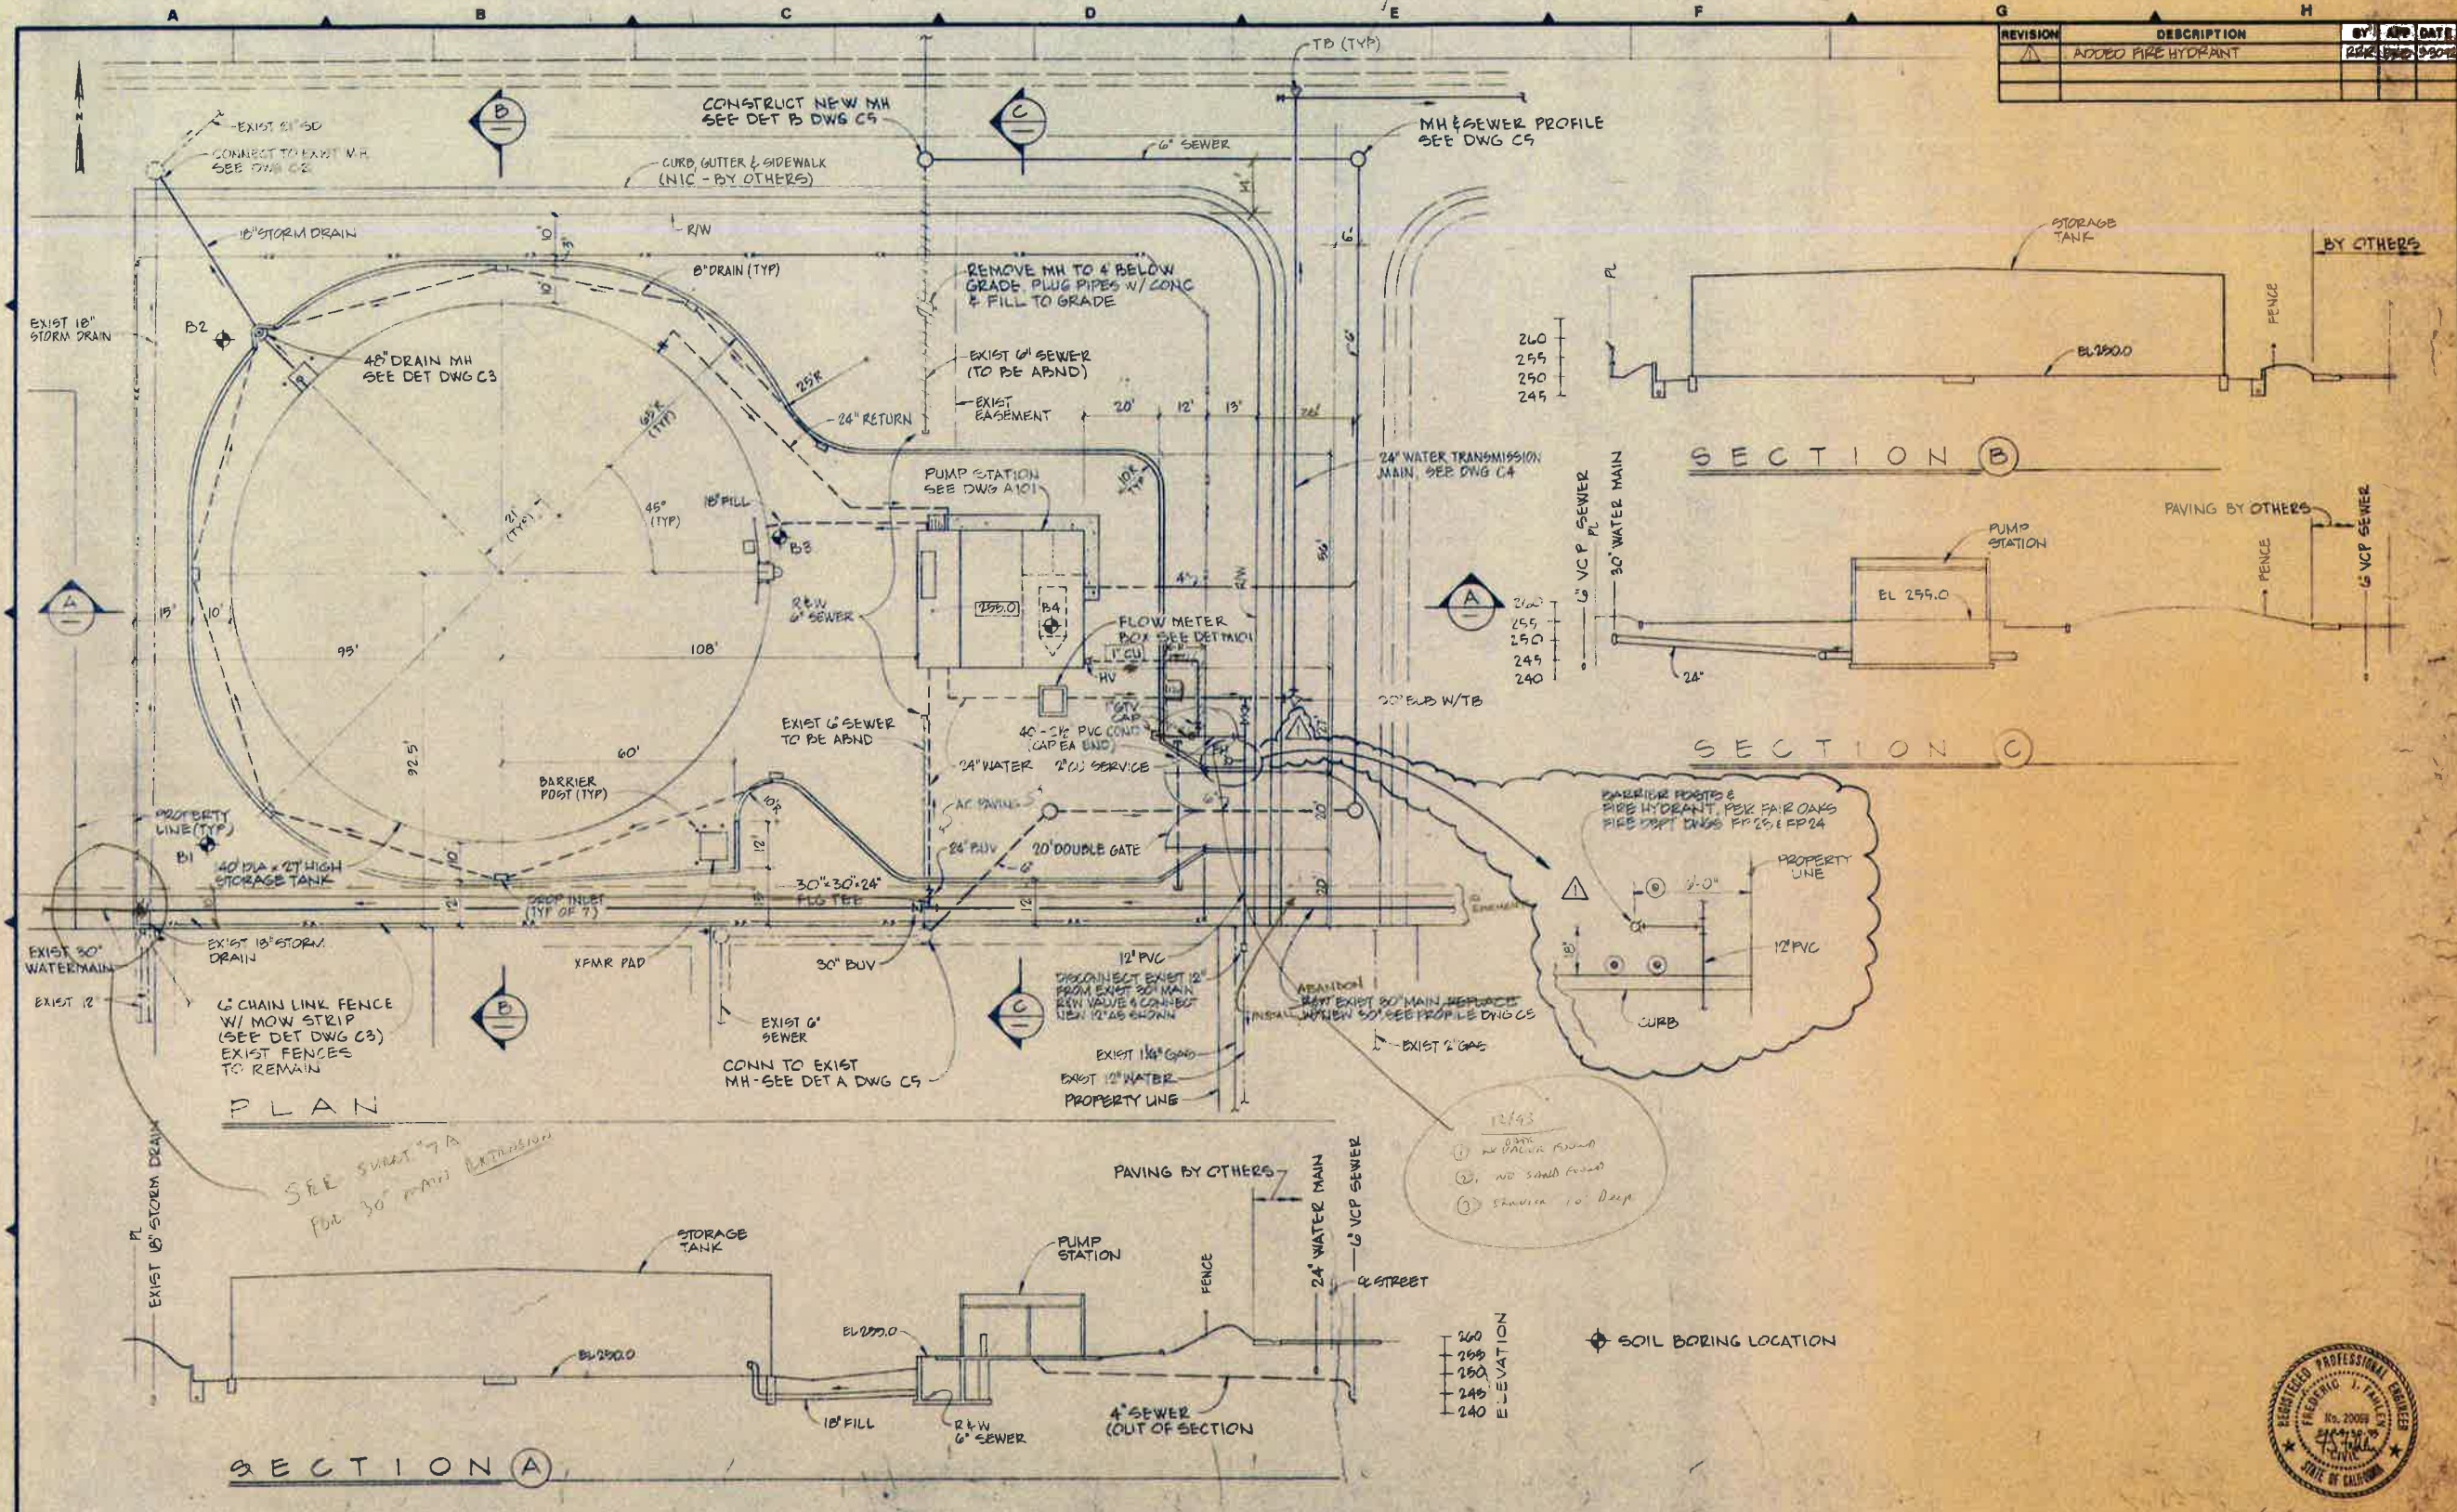

SCALE 1" = 20' HORIZ & VERT	DATE FEB 1982 FILE 09-47	DESIGNED DKE DRAWN RRR CHECKED FJF	SUBMITTED RECOMMENDED APPROVED
-----------------------------------	-----------------------------------	--	--------------------------------------

**DEWANTE AND STOWELL**  
CONSULTING ENGINEERS  
SACRAMENTO, CALIFORNIA

FAIR OAKS WATER DISTRICT  
FAIR OAKS, CALIFORNIA  
UPPER ZONE WATER STORAGE  
AND PUMPING FACILITIES

**SITE PLAN**

DRAWING NUMBER C1	SHEET NUMBER 3 of 39
----------------------	-------------------------



PLAN

SECTION A

SECTION B

SECTION C


SEE SHEET 7A FOR 30" MAIN EXTENSION

- 12/93
- 1. NO BALKY FOUND
  - 2. NO SAND FOUND
  - 3. SAND 10' DEEP

ELEVATION  
260  
255  
250  
245  
240

SOIL BORING LOCATION



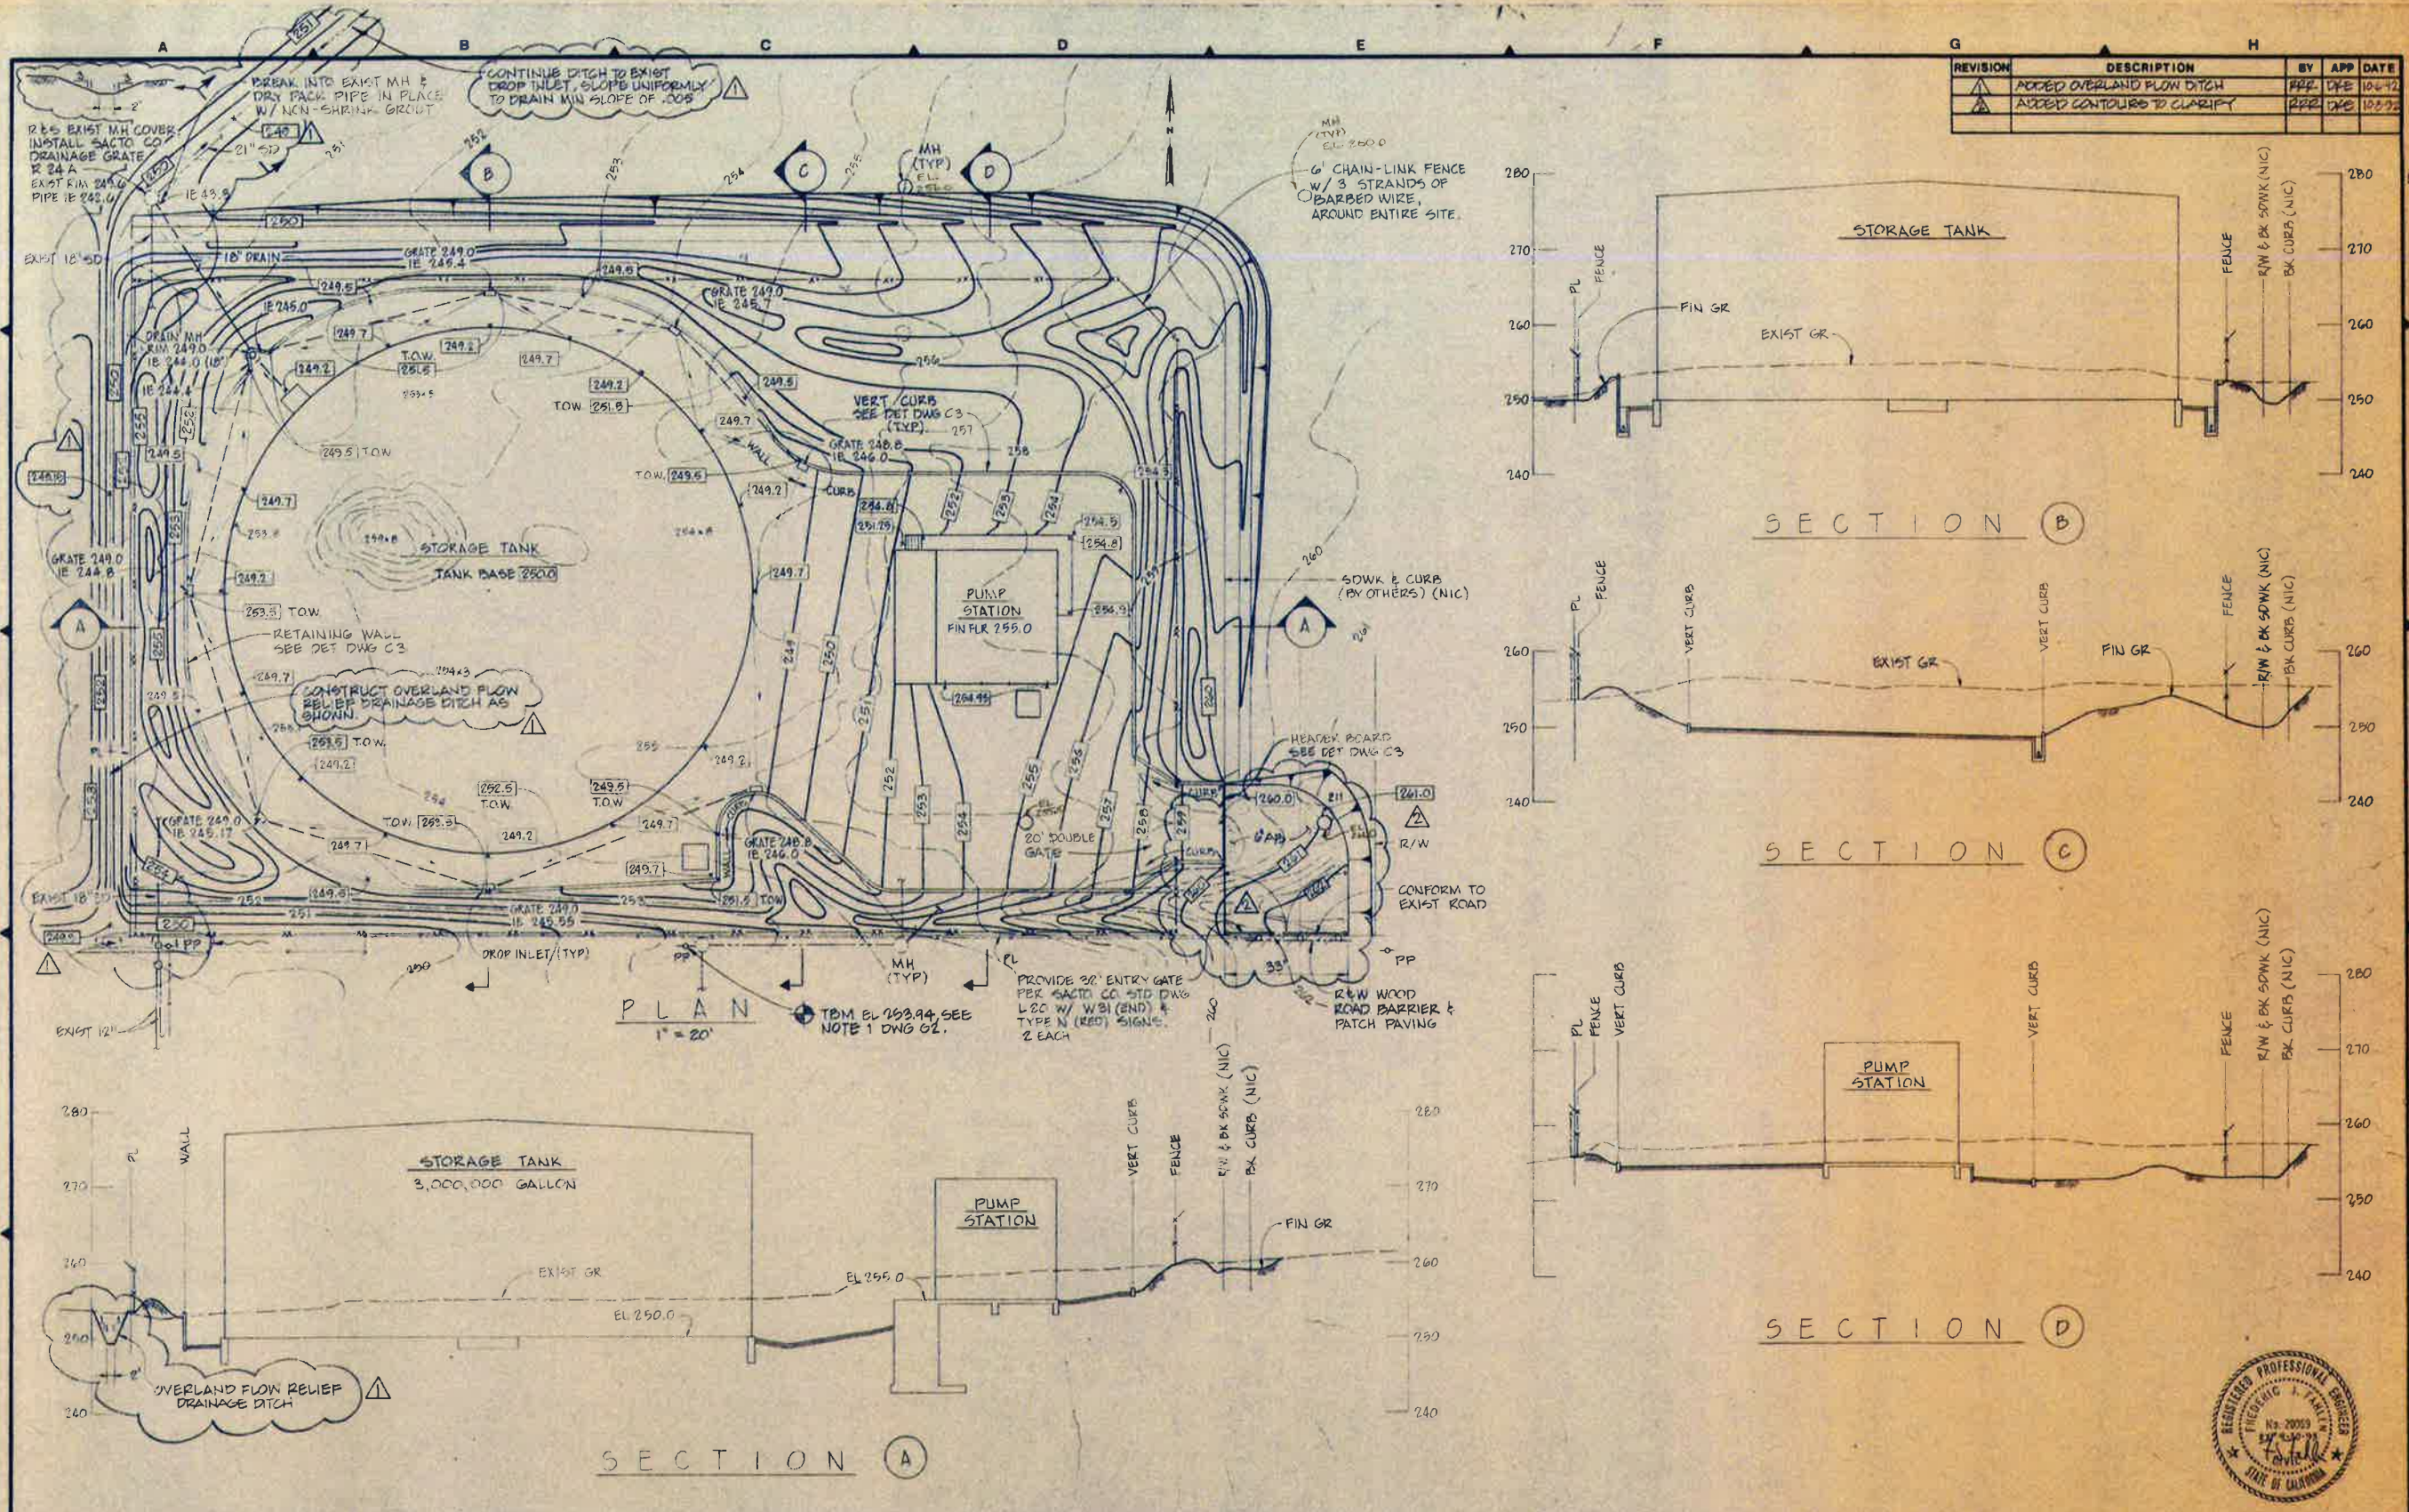

SCALE  
1" = 20' HORIZ  
1" = 10' VERT

DATE  
FEB 1992  
FILE  
89-47

DESIGNED DKE  
DRAWN JAR  
CHECKED FJF

SUBMITTED  
RECOMMENDED  
APPROVED

**DEWANTE AND STOWELL**  
CONSULTING ENGINEERS  
SACRAMENTO, CALIFORNIA

FAIR OAKS WATER DISTRICT  
FAIR OAKS, CALIFORNIA  
UPPER ZONE WATER STORAGE  
AND PUMPING FACILITIES

**GRADING PLAN AND SECTIONS**

DRAWING NUMBER  
**C2**  
SHEET NUMBER  
**4 of 39**

