


N:\CAPITAL BUDGET PROJECTS\CB-2019\Cap Budget projects\C19WTS\THD- Skyway Tank test hole and design\Skyway Tank Site Exhibit.dwg, 01/03/19 04:39:23pm, oshafaq

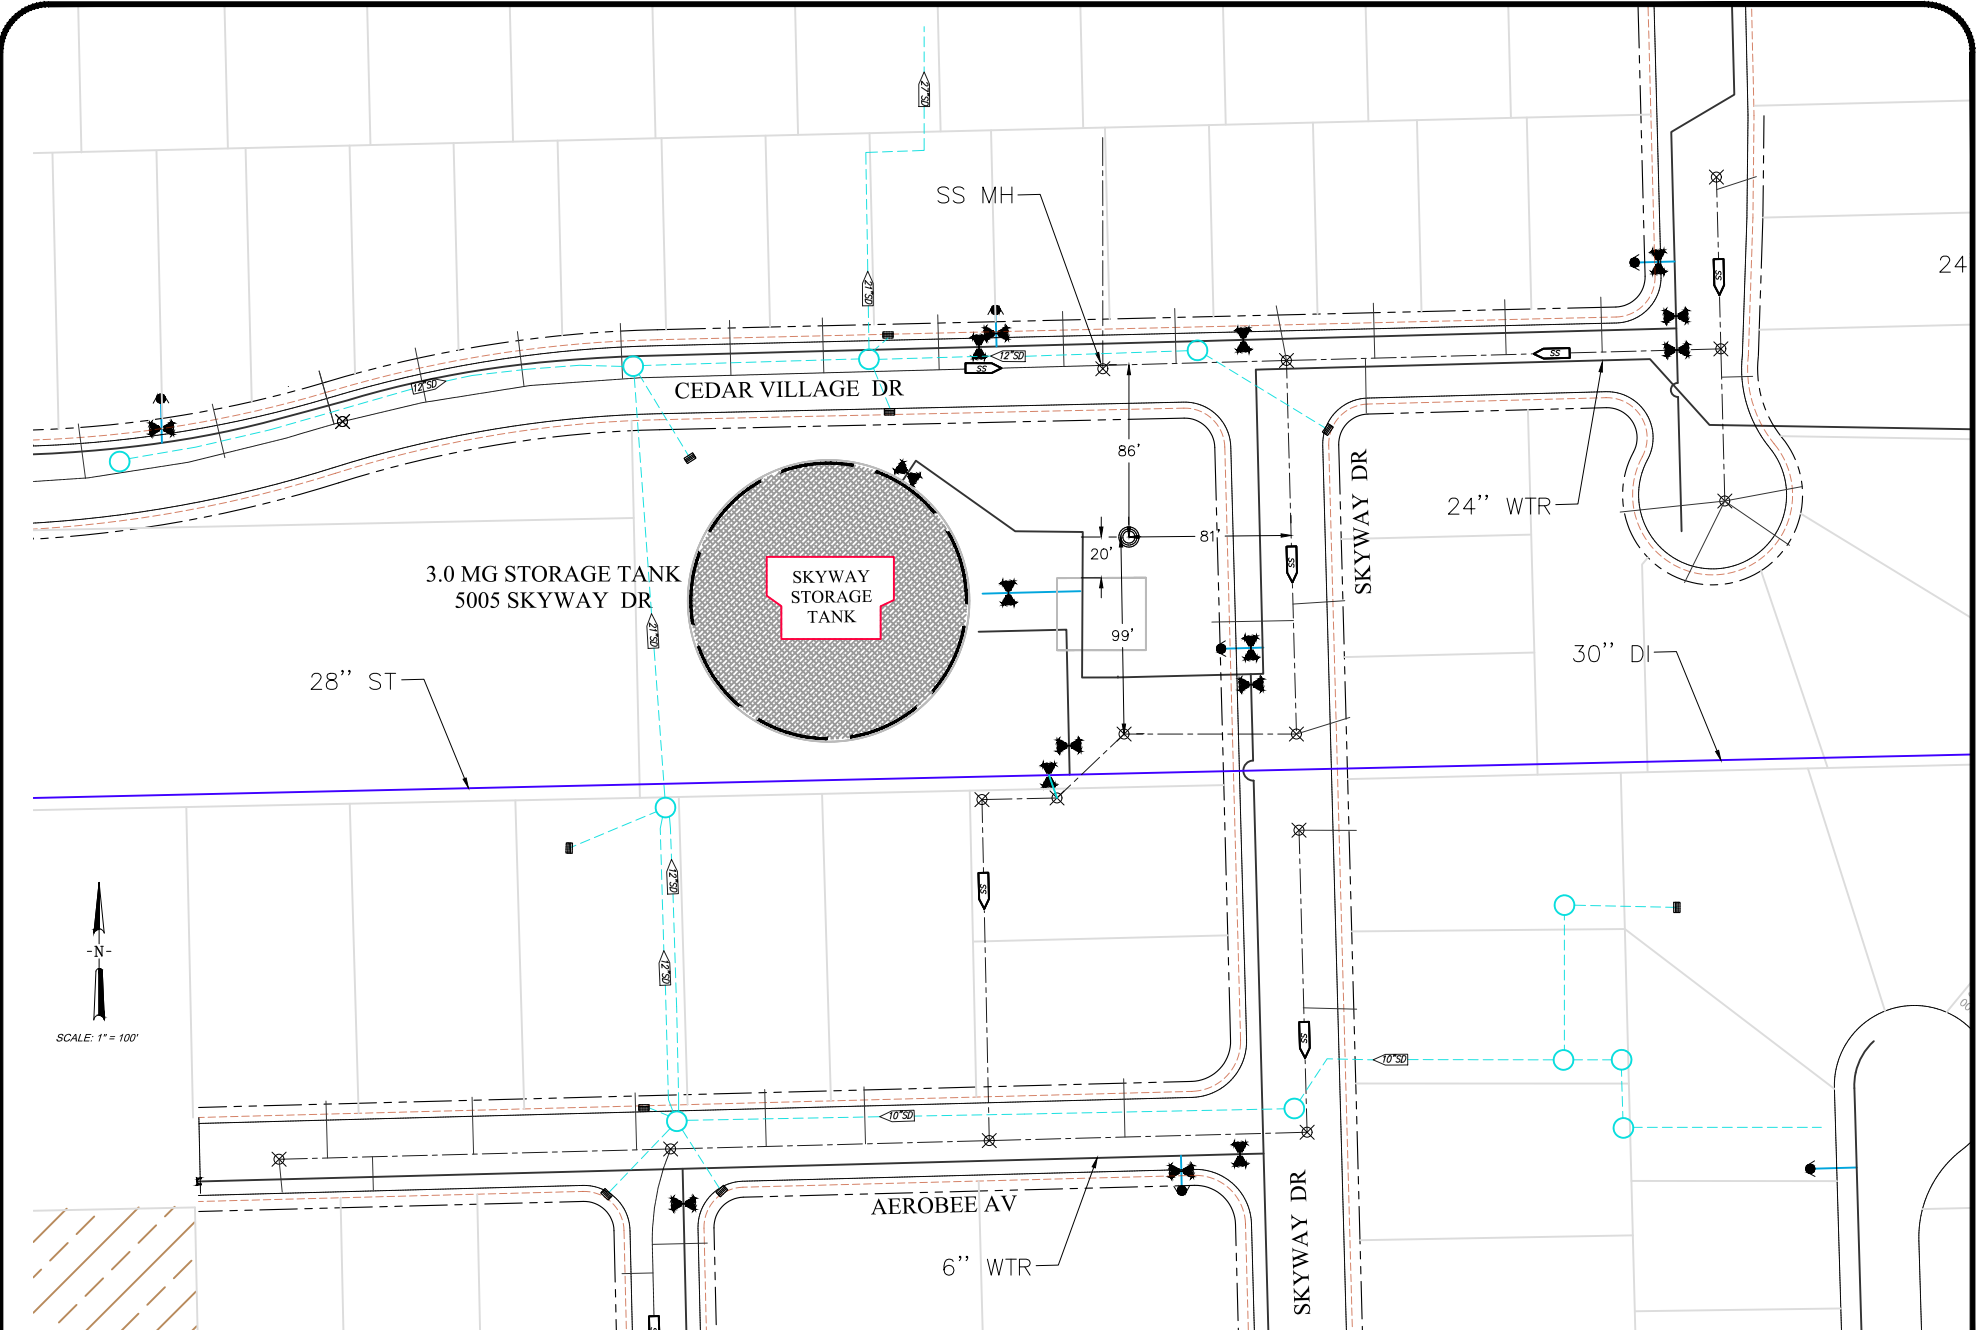

24

**Fair Oaks Water District**  
 10326 FAIR OAKS BLVD, FAIR OAKS, CA 95628  
 OFFICE (916) 967-5723, FAX (916) 967-0153  
 WEBSITE: WWW.FOWD.COM

**EXHIBIT "A"**  
**PROPOSED SKYWAY WATER WELL**



APPROVED:  
M. NISENBOYM  
 DRAWN:  
A. SHAFQA  
 REVISED:  
DEC-2018